

WINTeCH


ACCESS DOORS

P.O. BOX 480
MONETT, MO 65708-0480

P: 417-235-7821
F: 417-737-7140
www.wintechinc.com

AD2200

NEGATIVE/OUTSWING
NON THERMAL FRAME

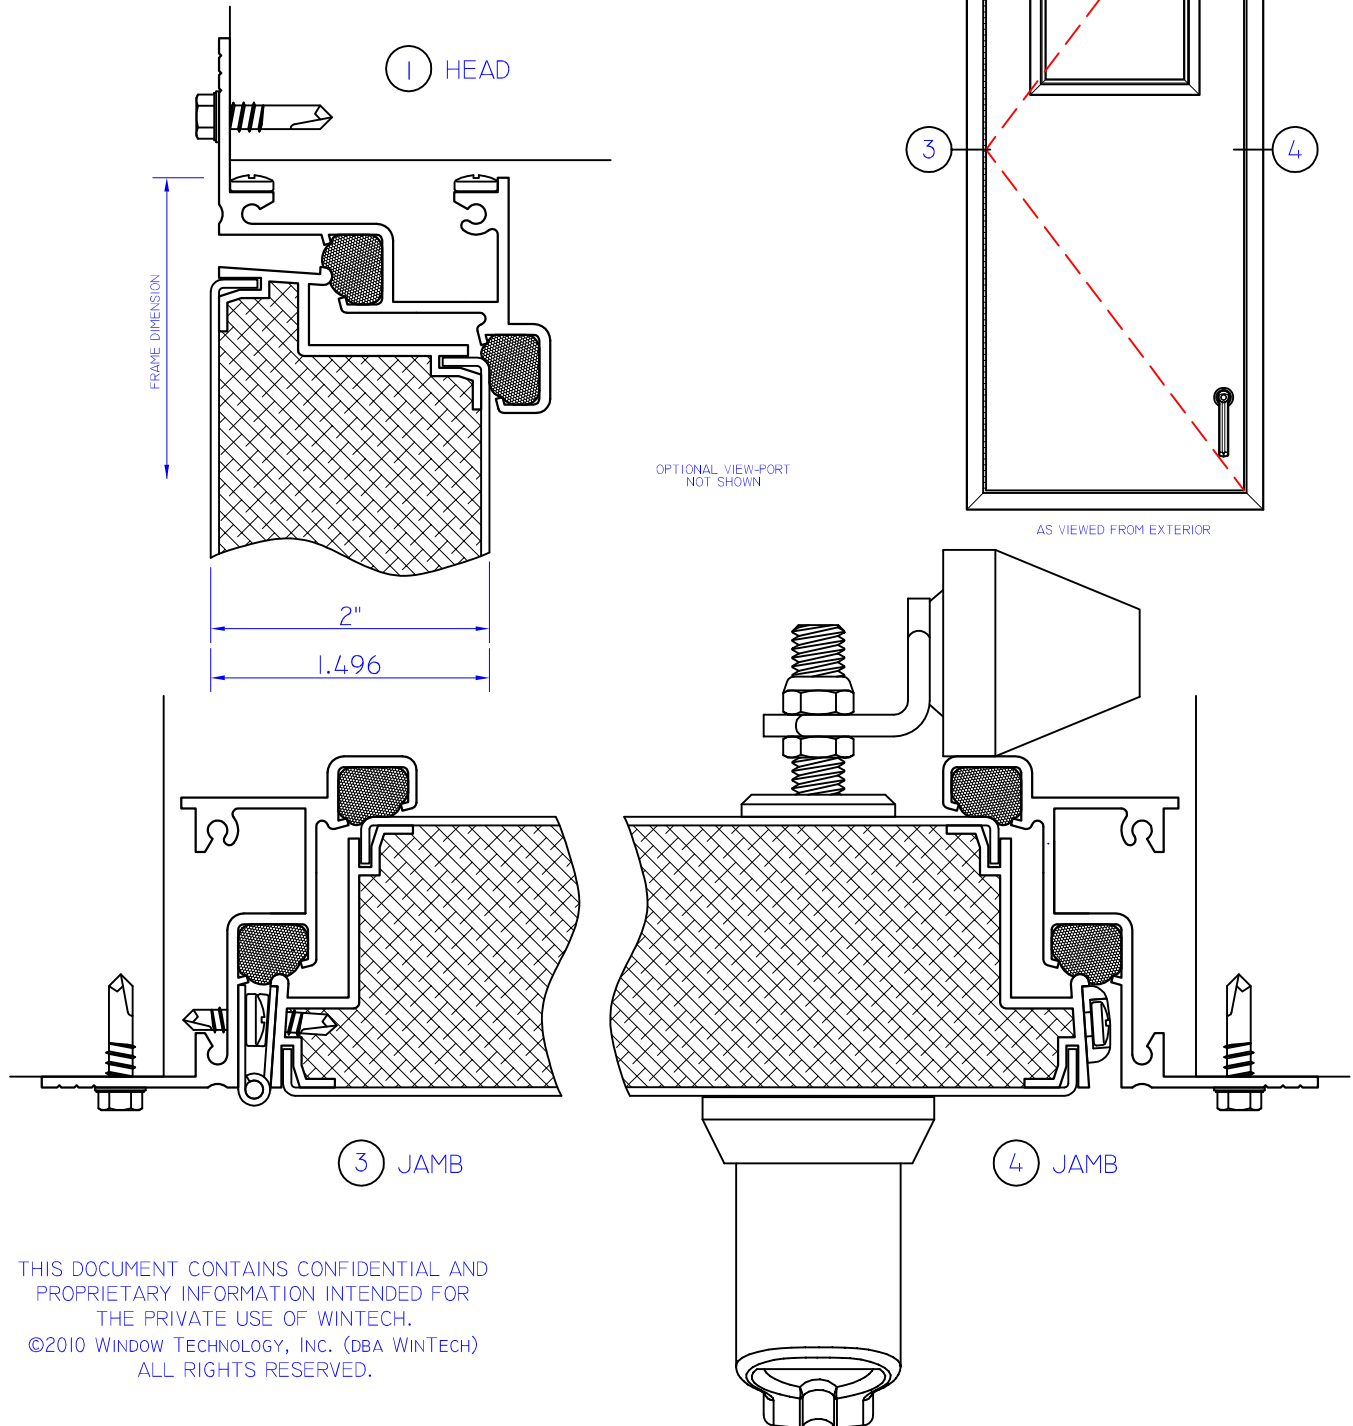

THIS DOCUMENT CONTAINS CONFIDENTIAL AND PROPRIETARY INFORMATION INTENDED FOR THE PRIVATE USE OF WINTeCH.
©2010 WINDOW TECHNOLOGY, INC. (DBA WINTeCH) ALL RIGHTS RESERVED.