

SIZE FORMULAS

MINIMUM PANEL ROUGH OPENING:
 NOMINAL WINDOW WIDTH - 2" x (NOMINAL WINDOW HEIGHT + 1/8")
 (IE. 3040 = 34" x 48 1/8")

SLIDER & HUNG WINDOW DIMENSION:
 (NOMINAL WINDOW WIDTH - 2 3/16") x (NOMINAL WINDOW HEIGHT)
 (IE. 3040 = 33 13/16" x 48")


FIXED WINDOW DIMENSION:
 (NOMINAL WINDOW WIDTH - 1 11/16") x (NOMINAL WINDOW HEIGHT)
 (IE. 2070 = 22 5/16" x 84")

SIZES SHOWN ON ELEVATIONS ARE NOMINAL WIDTH BY NOMINAL HEIGHT (IE. 3040 = 3'-0" WIDE x 4'-0" HIGH).
 NOMINAL WINDOW WIDTHS MUST MATCH PANEL MODULE WIDTHS (IE. 2'-0", 3'-0", 4'-0", ETC).

KEY:

- FIXED
- XO HORIZONTAL SLIDER
- XOX HORIZONTAL SLIDER
- SINGLE HUNG

ELEVATIONS SHOWN AS VIEWED FROM EXTERIOR

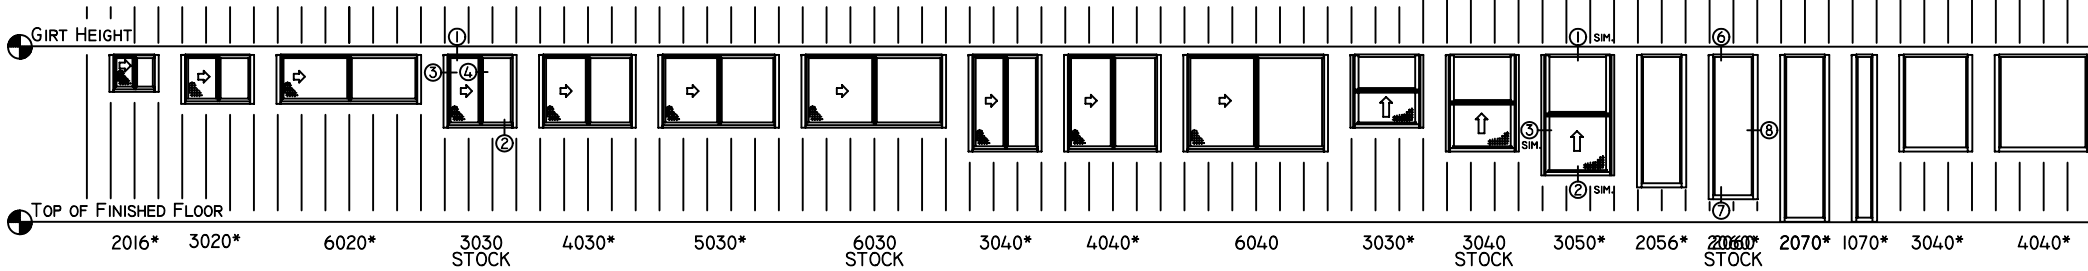

*CUSTOM SIZES AND CONFIGURATIONS AVAILABLE UPON REQUEST.

1/2 SCALE DETAILS

