
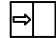



BUTLER WINDOW SYSTEMS
PRE-ASSEMBLED DETAILS
and Applications

ONLY USED WITH BR11 AND
 SHADOWWALL WALL PANELS

HALF SCALE DETAILS

- KEY:
-  FIXED
 -  XO HORIZONTAL SLIDER
 -  FIXED OVER PROJECT-IN VENT

ELEVATIONS SHOWN AS VIEWED
 FROM EXTERIOR


WD = EXACT WINDOW DIMENSION

THIS WINDOW SYSTEM IS CURRENTLY
 NOT SUPPORTED BY BUTLER ADVANTAGE®

SIZES SHOWN ON ELEVATIONS ARE
 EXACT WINDOW WIDTH AND HEIGHT.

⊕ GIRT

CLIPS PROVIDED TO ANCHOR
 SUBFRAME TO GIRT & SLAB

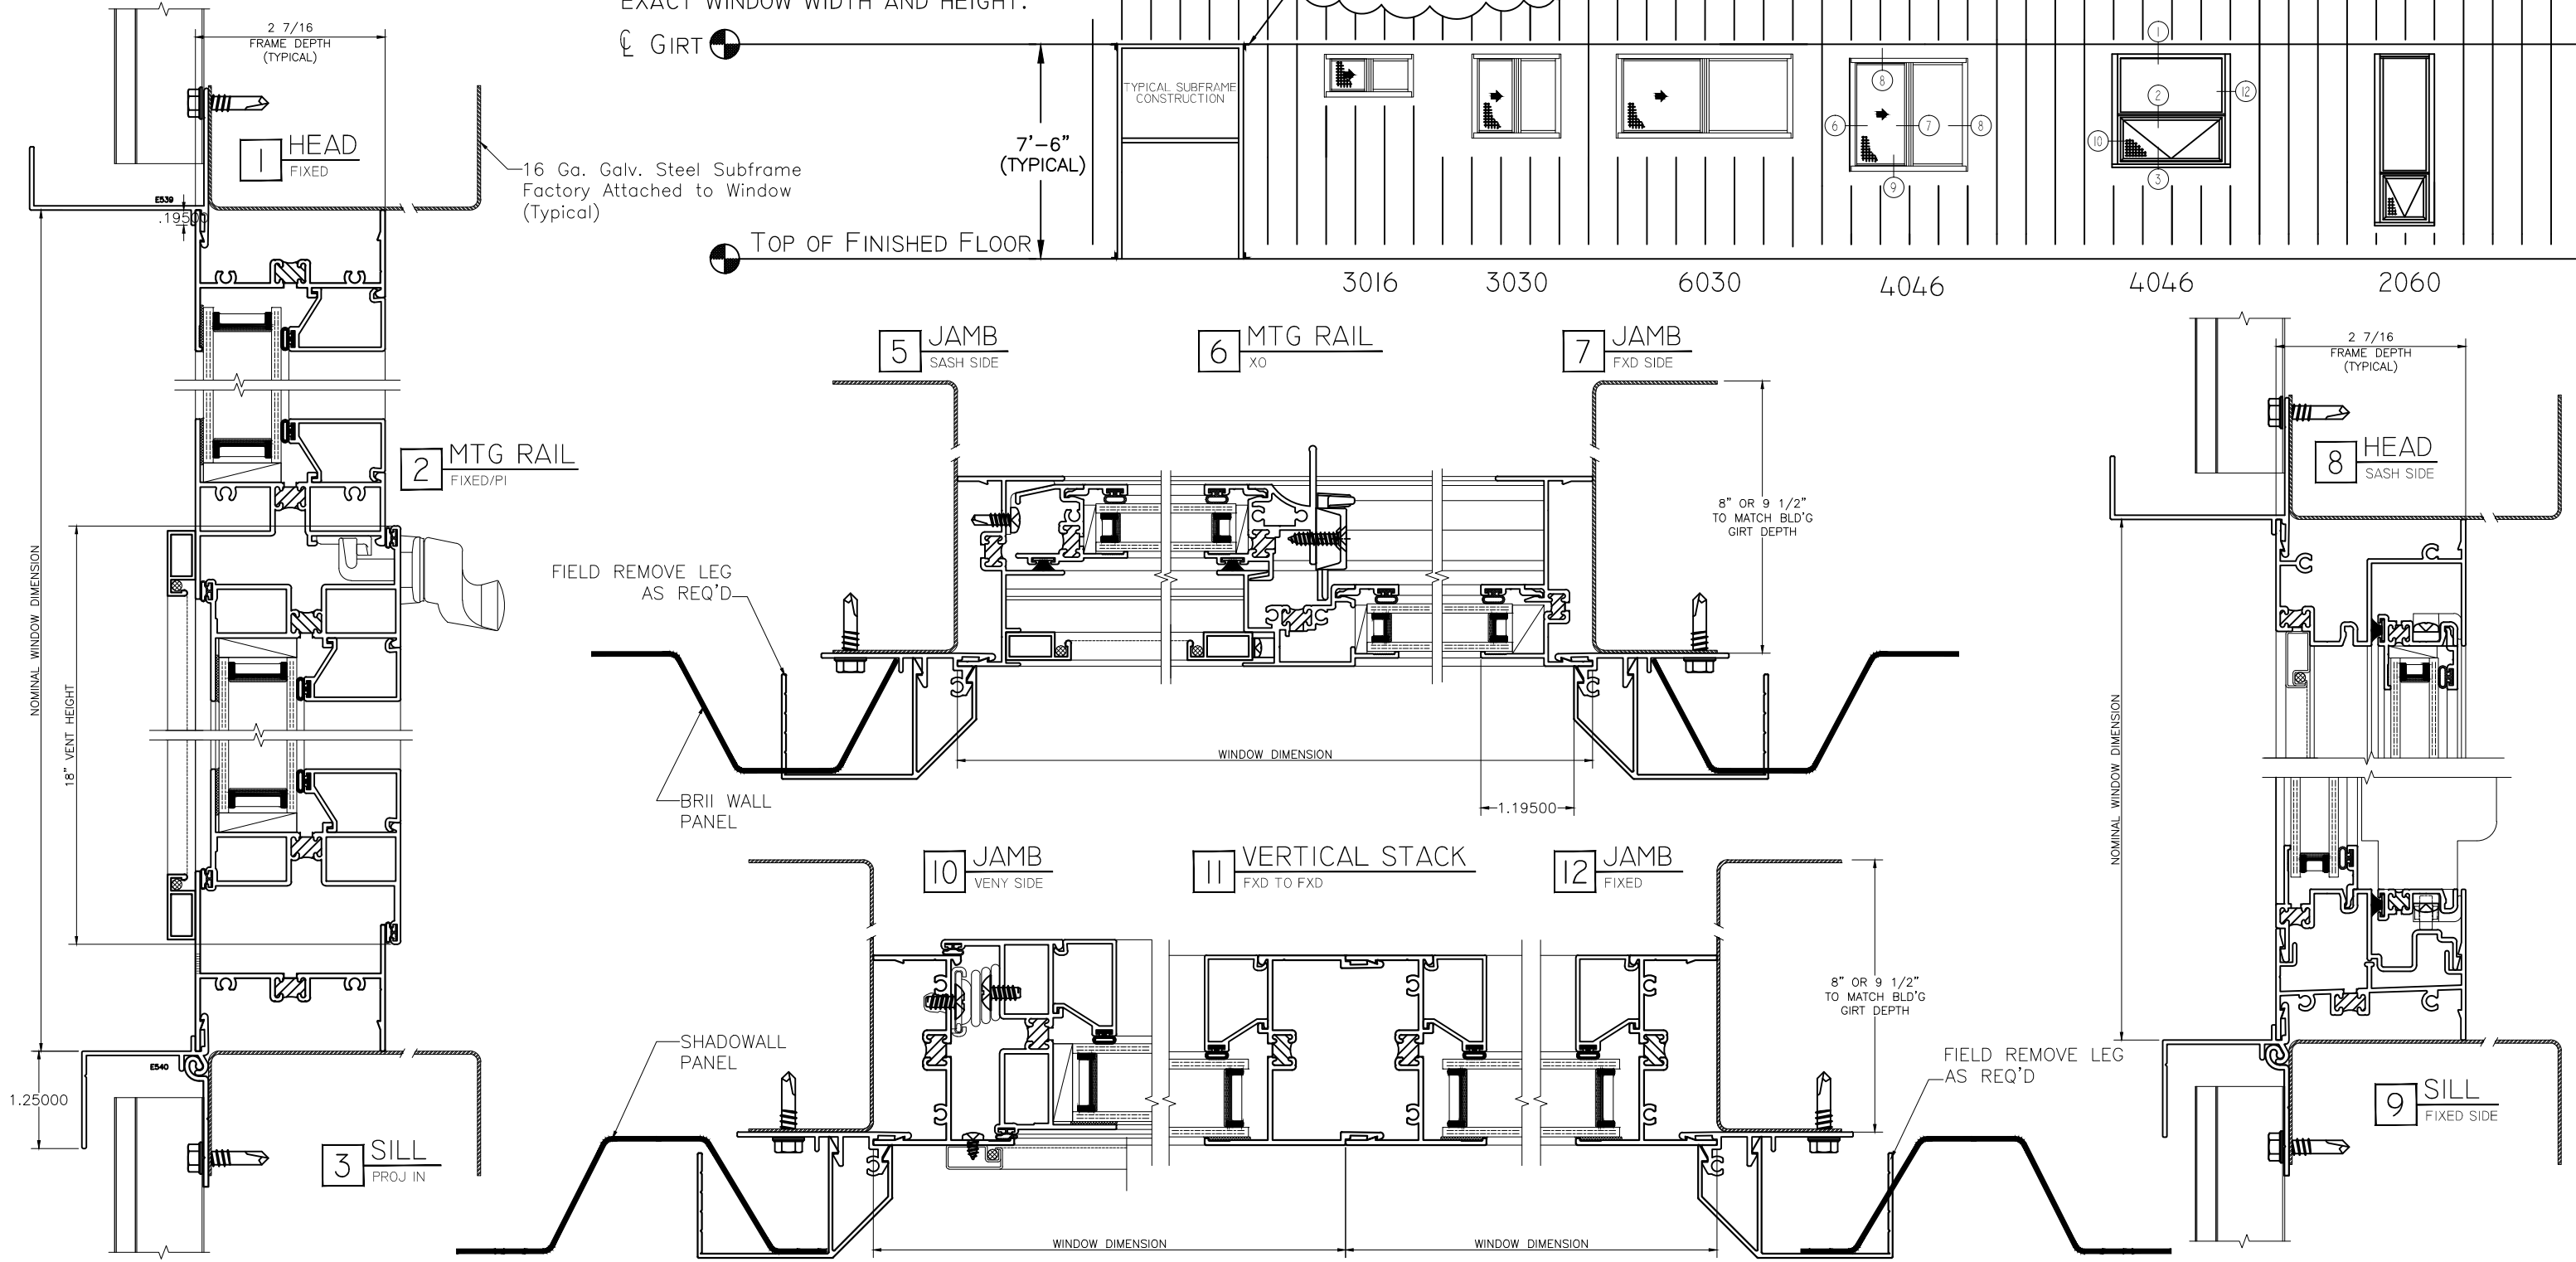

16 Ga. Galv. Steel Subframe
 Factory Attached to Window
 (Typical)

7'-6"
 (TYPICAL)

⊕ TOP OF FINISHED FLOOR

3016 3030 6030 4046 4046 2060

5 JAMB
 SASH SIDE

6 MTG RAIL
 XO

7 JAMB
 FXD SIDE

2 MTG RAIL
 FIXED/PI

FIELD REMOVE LEG
 AS REQ'D

8" OR 9 1/2"
 TO MATCH BLD'G
 GIRTS DEPTH

NOMINAL WINDOW DIMENSION
 18" VENT HEIGHT

WINDOW DIMENSION

1.19500

10 JAMB
 VENTY SIDE

11 VERTICAL STACK
 FXD TO FXD

12 JAMB
 FIXED

8" OR 9 1/2"
 TO MATCH BLD'G
 GIRTS DEPTH

NOMINAL WINDOW DIMENSION

WINDOW DIMENSION

WINDOW DIMENSION

FIELD REMOVE LEG
 AS REQ'D

9 SILL
 FIXED SIDE

1.25000

3 SILL
 PROJ IN

SHADOWWALL
 PANEL

2 7/16
 FRAME DEPTH
 (TYPICAL)

8 HEAD
 SASH SIDE