

THERMAWALL Wall Panel Applications

SIZE FORMULAS

MINIMUM PANEL CUT-OUT:
(NOMINAL WINDOW WIDTH + 1 1/2") x (NOMINAL WINDOW HEIGHT + 1 1/2")


IOD:
(NOMINAL WINDOW WIDTH + 3/4") x (NOMINAL WINDOW HEIGHT + 3/8")

SIZES SHOWN ON ELEVATIONS ARE NOMINAL WIDTH BY NOMINAL HEIGHT.

- KEY:
- FIXED
 - XO HORIZONTAL SLIDER
 - FIXED OVER PROJECT-IN VENT

ELEVATIONS SHOWN AS VIEWED FROM EXTERIOR

NWD = NOMINAL WINDOW DIMENSION
IOD = INTERIOR OPENING DIMENSION

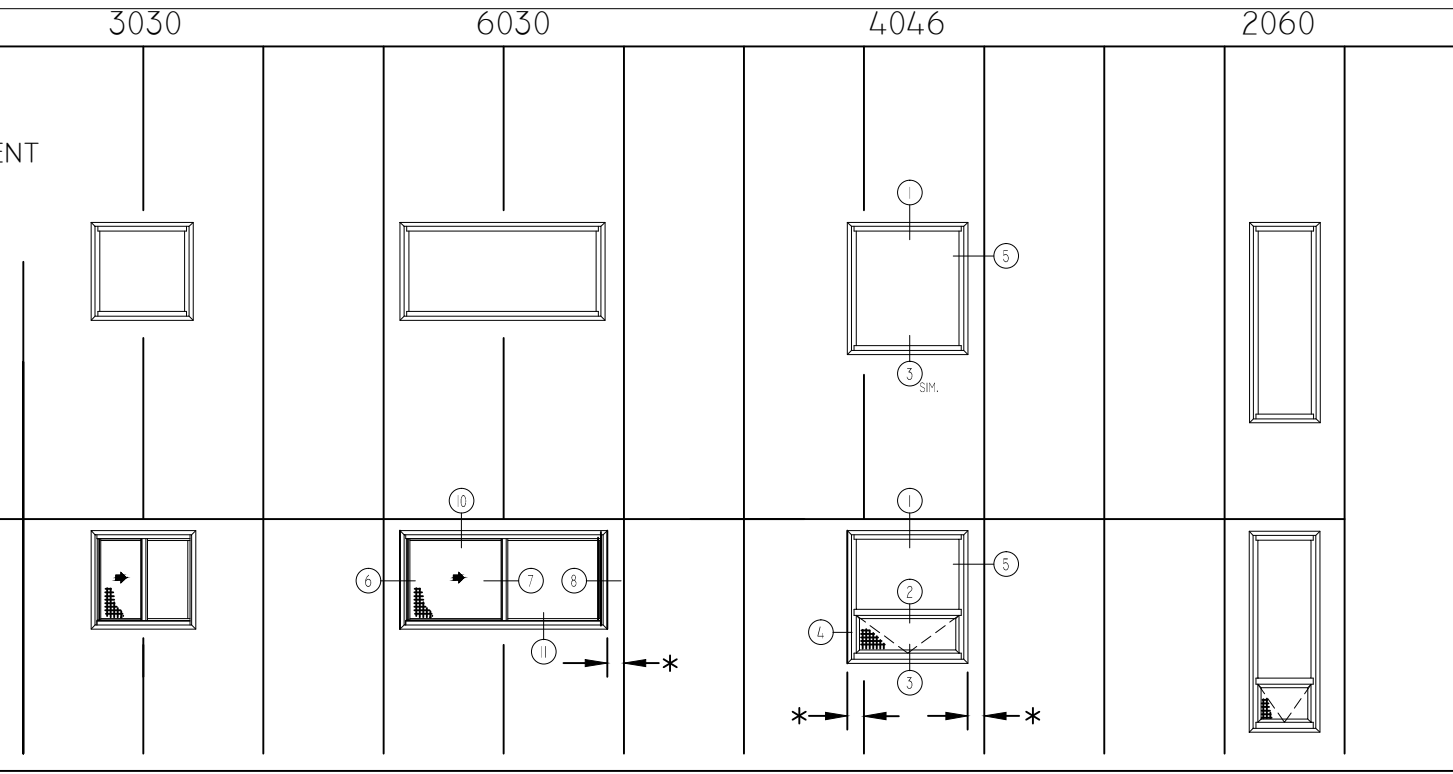

HALF SCALE DETAILS

(*) EDGE OF PANEL CUT-OUT MUST BE AT LEAST 6" FROM SEAM OF PANEL.

