

SIZE FORMULAS


 
 

MINIMUM PANEL ROUGH OPENING:  
 NOMINAL WINDOW WIDTH - 2" x (NOMINAL WINDOW HEIGHT + 1/8")  
 (IE. 3040 = 34" x 48 1/8")

SLIDER & HUNG WINDOW DIMENSION:  
 (NOMINAL WINDOW WIDTH - 2 3/16") x (NOMINAL WINDOW HEIGHT)  
 (IE. 3040 = 33 13/16" x 48")


FIXED WINDOW DIMENSION:  
 (NOMINAL WINDOW WIDTH - 1 11/16") x (NOMINAL WINDOW HEIGHT)  
 (IE. 2070 = 22 5/16" x 84")

SIZES SHOWN ON ELEVATIONS ARE NOMINAL WIDTH BY NOMINAL HEIGHT (IE. 3040 = 3'-0" WIDE x 4'-0" HIGH).  
 NOMINAL WINDOW WIDTHS MUST MATCH PANEL MODULE WIDTHS (IE. 2'-0", 3'-0", 4'-0", ETC).

KEY:

-  FIXED
-  XO HORIZONTAL SLIDER
-  XOX HORIZONTAL SLIDER
-  SINGLE HUNG

ELEVATIONS SHOWN AS VIEWED FROM EXTERIOR

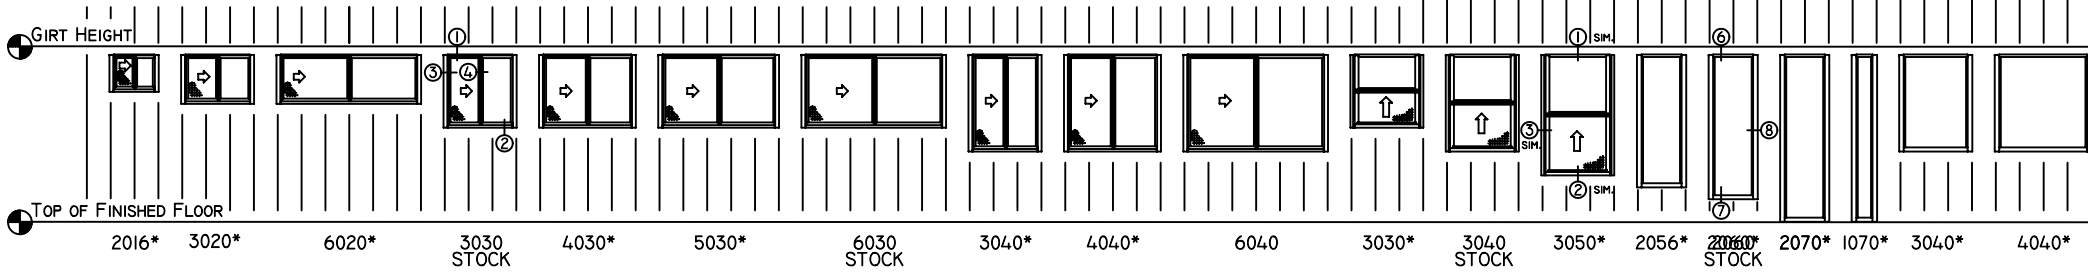

\*CUSTOM SIZES AND CONFIGURATIONS AVAILABLE UPON REQUEST.

1/2 SCALE DETAILS

