





W I N T E C H
An Employee Owned Company


S25I PROJECT IN

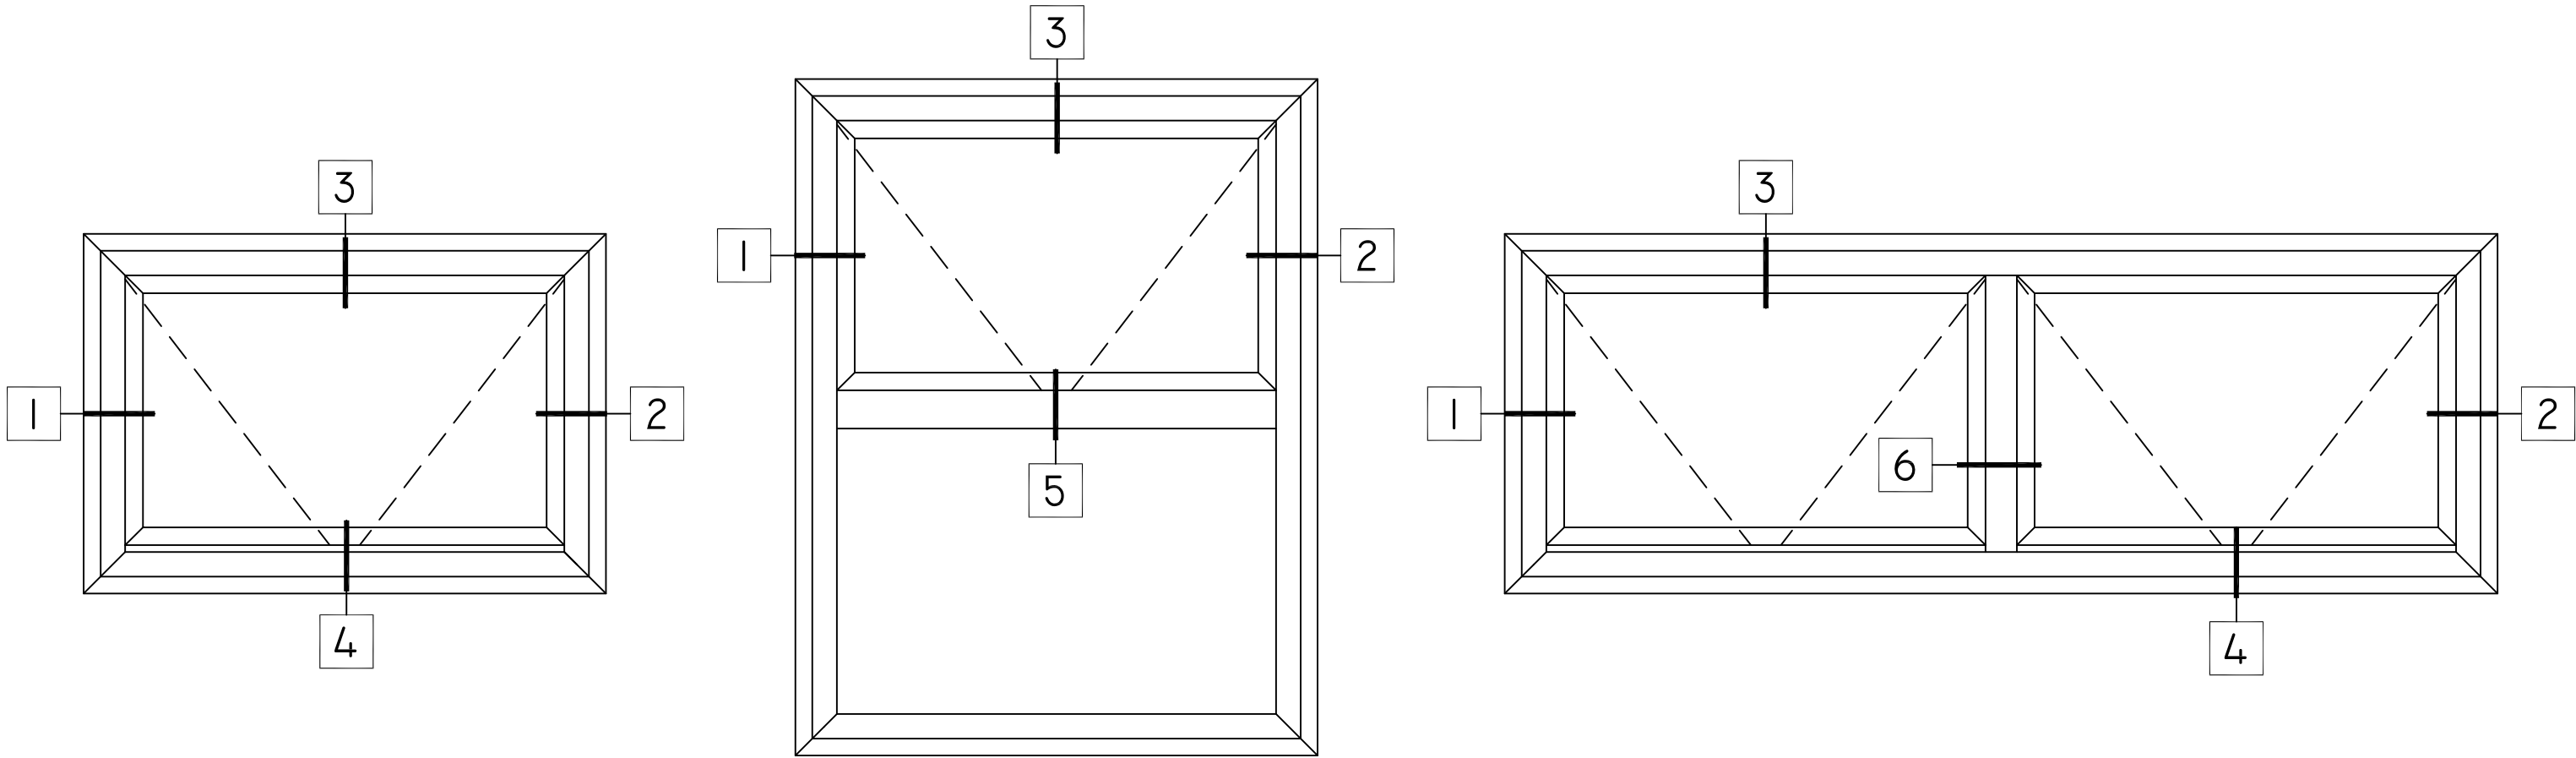


1 PI JAMB
S25I PI

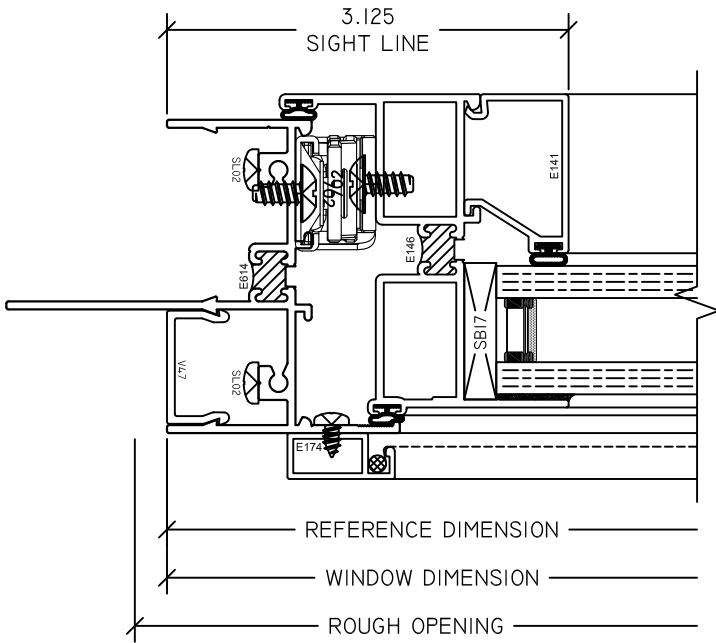


2 PI JAMB
S25I PI

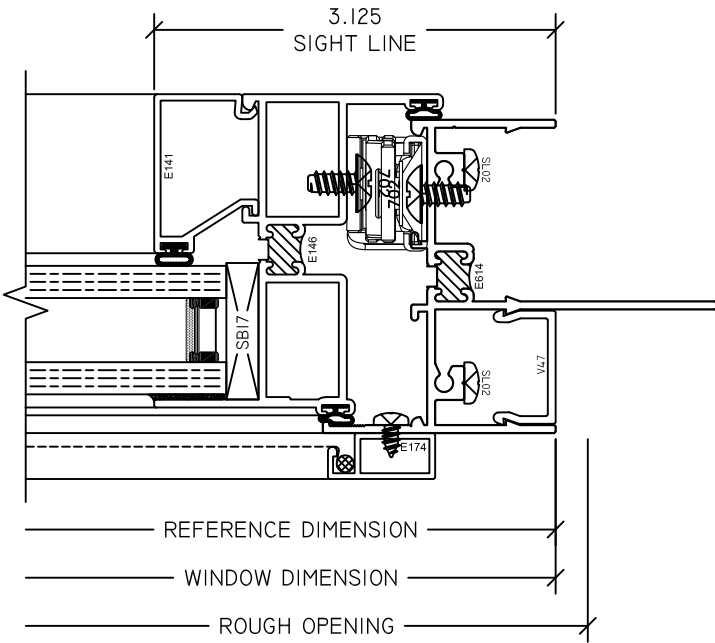


3 PI HEAD
S25I PI

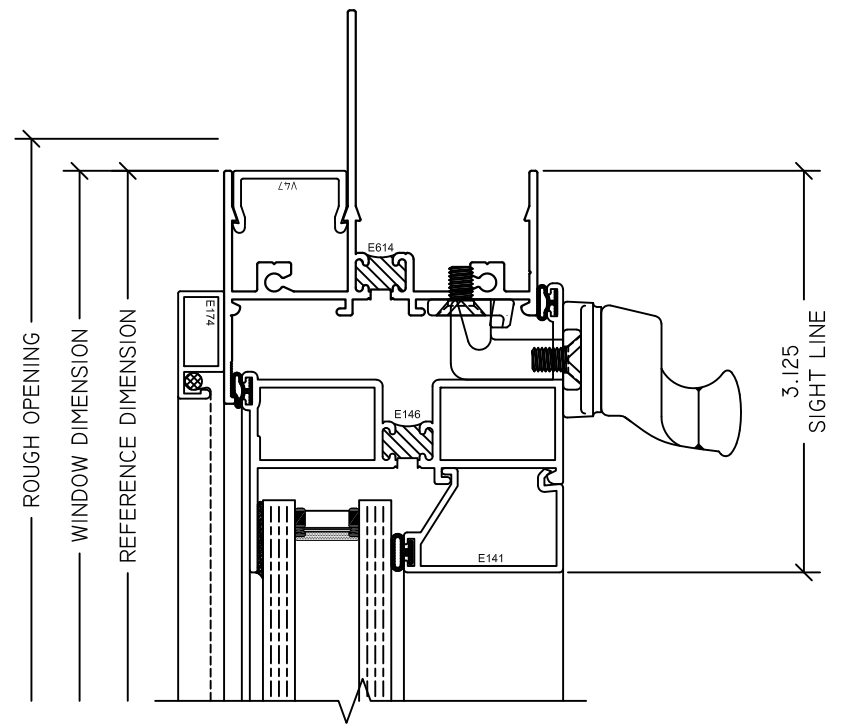

4 PI SILL
S25I PI

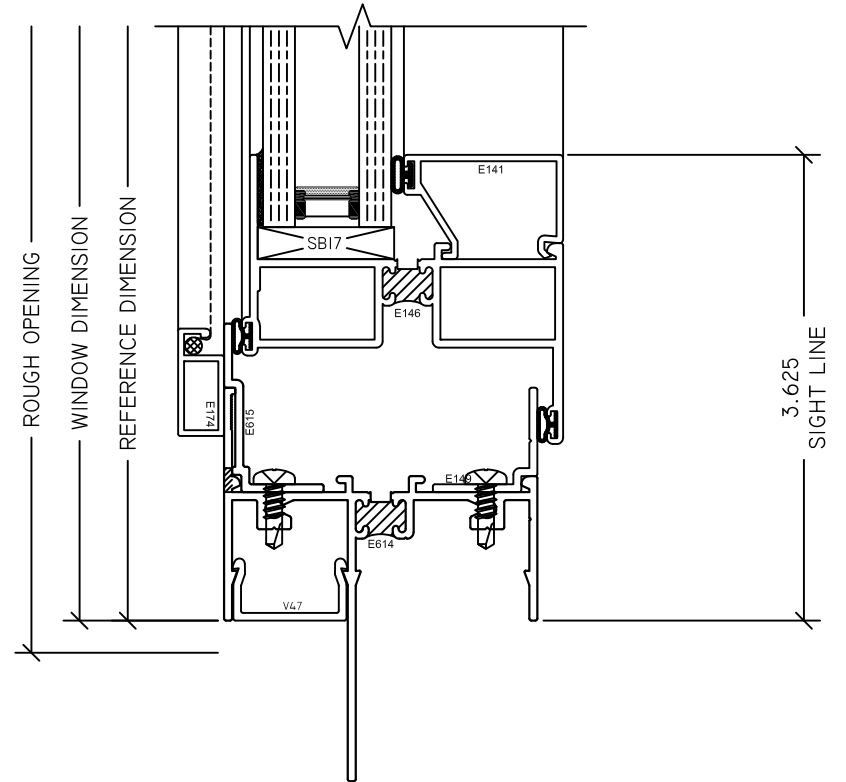

5 PI/FX MTG RAIL
S25I PI

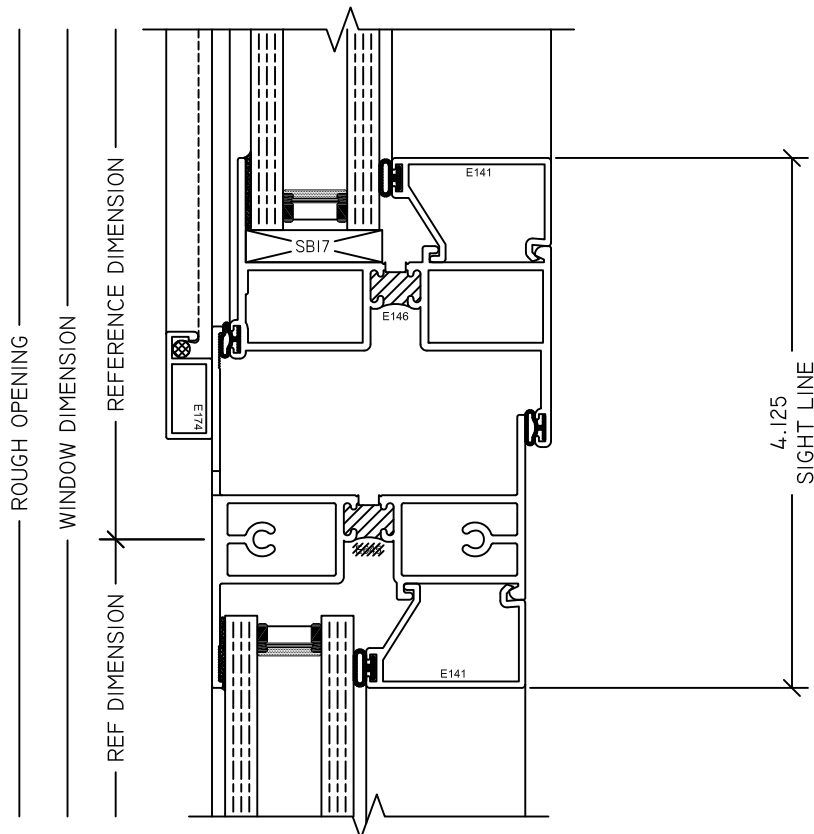

6 PI-PI MTG RAIL
S25I PI

